


Bow Lake #133

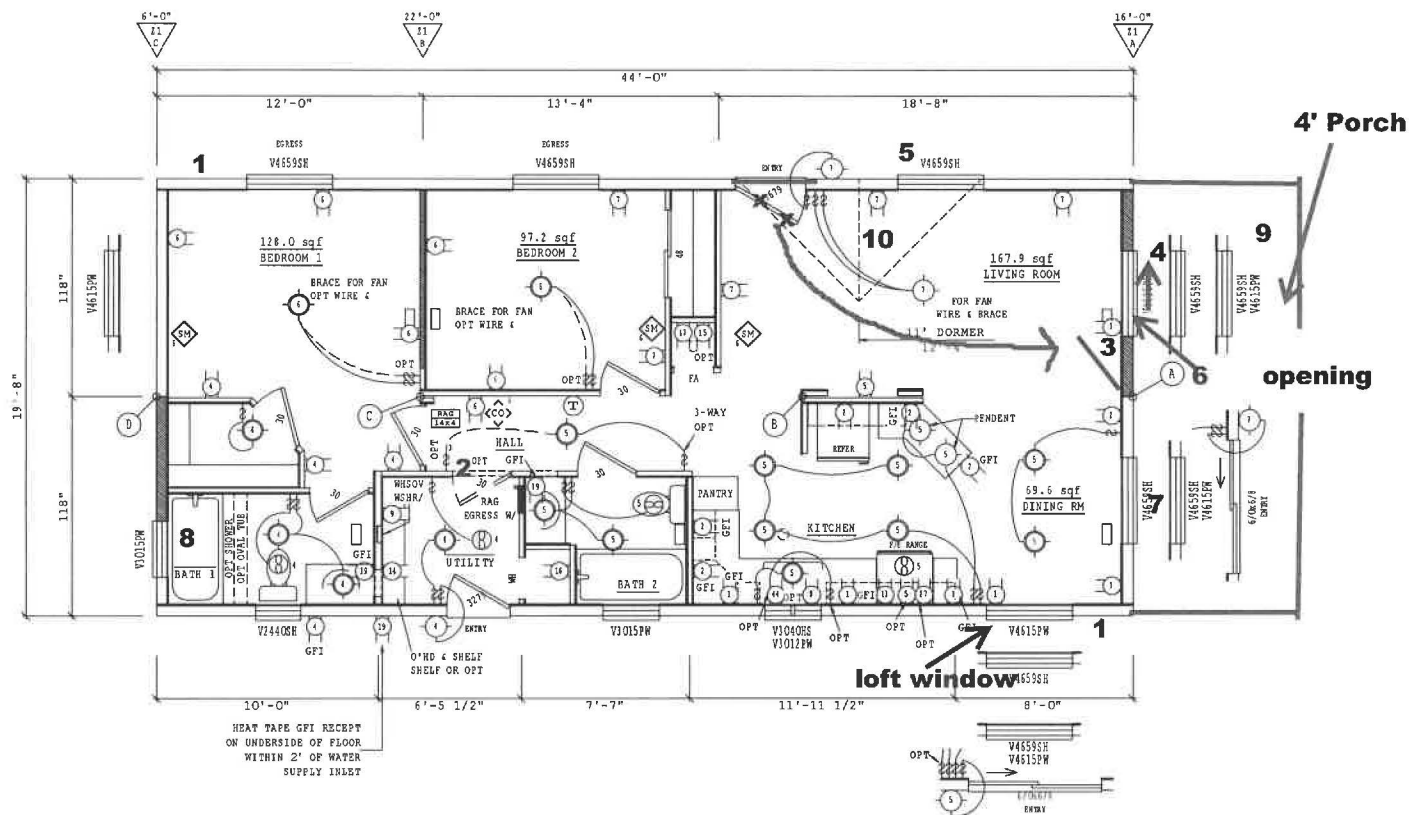

MIRRORED~ SIDE TO SIDE

1. hosebib (2) 2. RAG door 3. move door to porch 4. move window to fit door 5. center window, living wall
1. RECEPT SHALL NOT BE INSTALLED WITHIN 30" OF TUB/SHOWER SPACE.
2. ELECTRICAL WALL PLATES SHALL NOT BE INSTALLED WITHIN 6" OF A RANGE OR COOKTOP.
6. 36x59 biggest window that fits with door 7. the largest window that fits is 46x59 8. 60" shower 9. 4' porch 10. omit dormer
- ROOM FULLY FINISHED, FLOORING, WALLS, CEILING, LIGHTING, AND LAWN/SHRUBS FOOTING HAS BEEN


THIS FLOOR PLAN AND ATTACHED OPTION DETAILS (IF APPLICABLE)
IS DESIGNED TO MEET THE FOLLOWING STRUCTURAL REQUIREMENTS:
WIND ZONE(S) 1 ROOF LOAD(S) 30 LBS.

WIND ZONE (S) 1 ROOF LOAD (S) 30 LBS.

PERIMETER PIERING REQUIRED



PFS #13
Conforms to
HUD MHCS
11/29/23

 L E G E N D	
	RECEPTACLE
	THERMOSTAT
	SWITCH
	LIGHT FIXTURE
	RECESSED LIGHT
	EXHAUST FAN
	PANEL BOX
	SOLAR TUBE
	AIR SUPPLY
	14" RETURN AIR
	RETURN AIR GRILLE
	OVERHEAD REGISTER
	FLOOR REGISTER
	CROSS-OVER LOCATION
	SUPPORT POST
	SHEARWALL
	SMOKE ALARM
	OPT CO ALARM (STD W/GAS)
	118 x 44'-0"
	118 x 44'-0"
	X
	
WOODBURN 210	
PRODUCT NAME EVERGREEN	
MODEL NO. 20442F	
DRAWING TITLE FLOOR PLAN	
DRAWN BY: Salinas O.	
DATE: 10/31/23	
SHT	REV
FP.1	B