


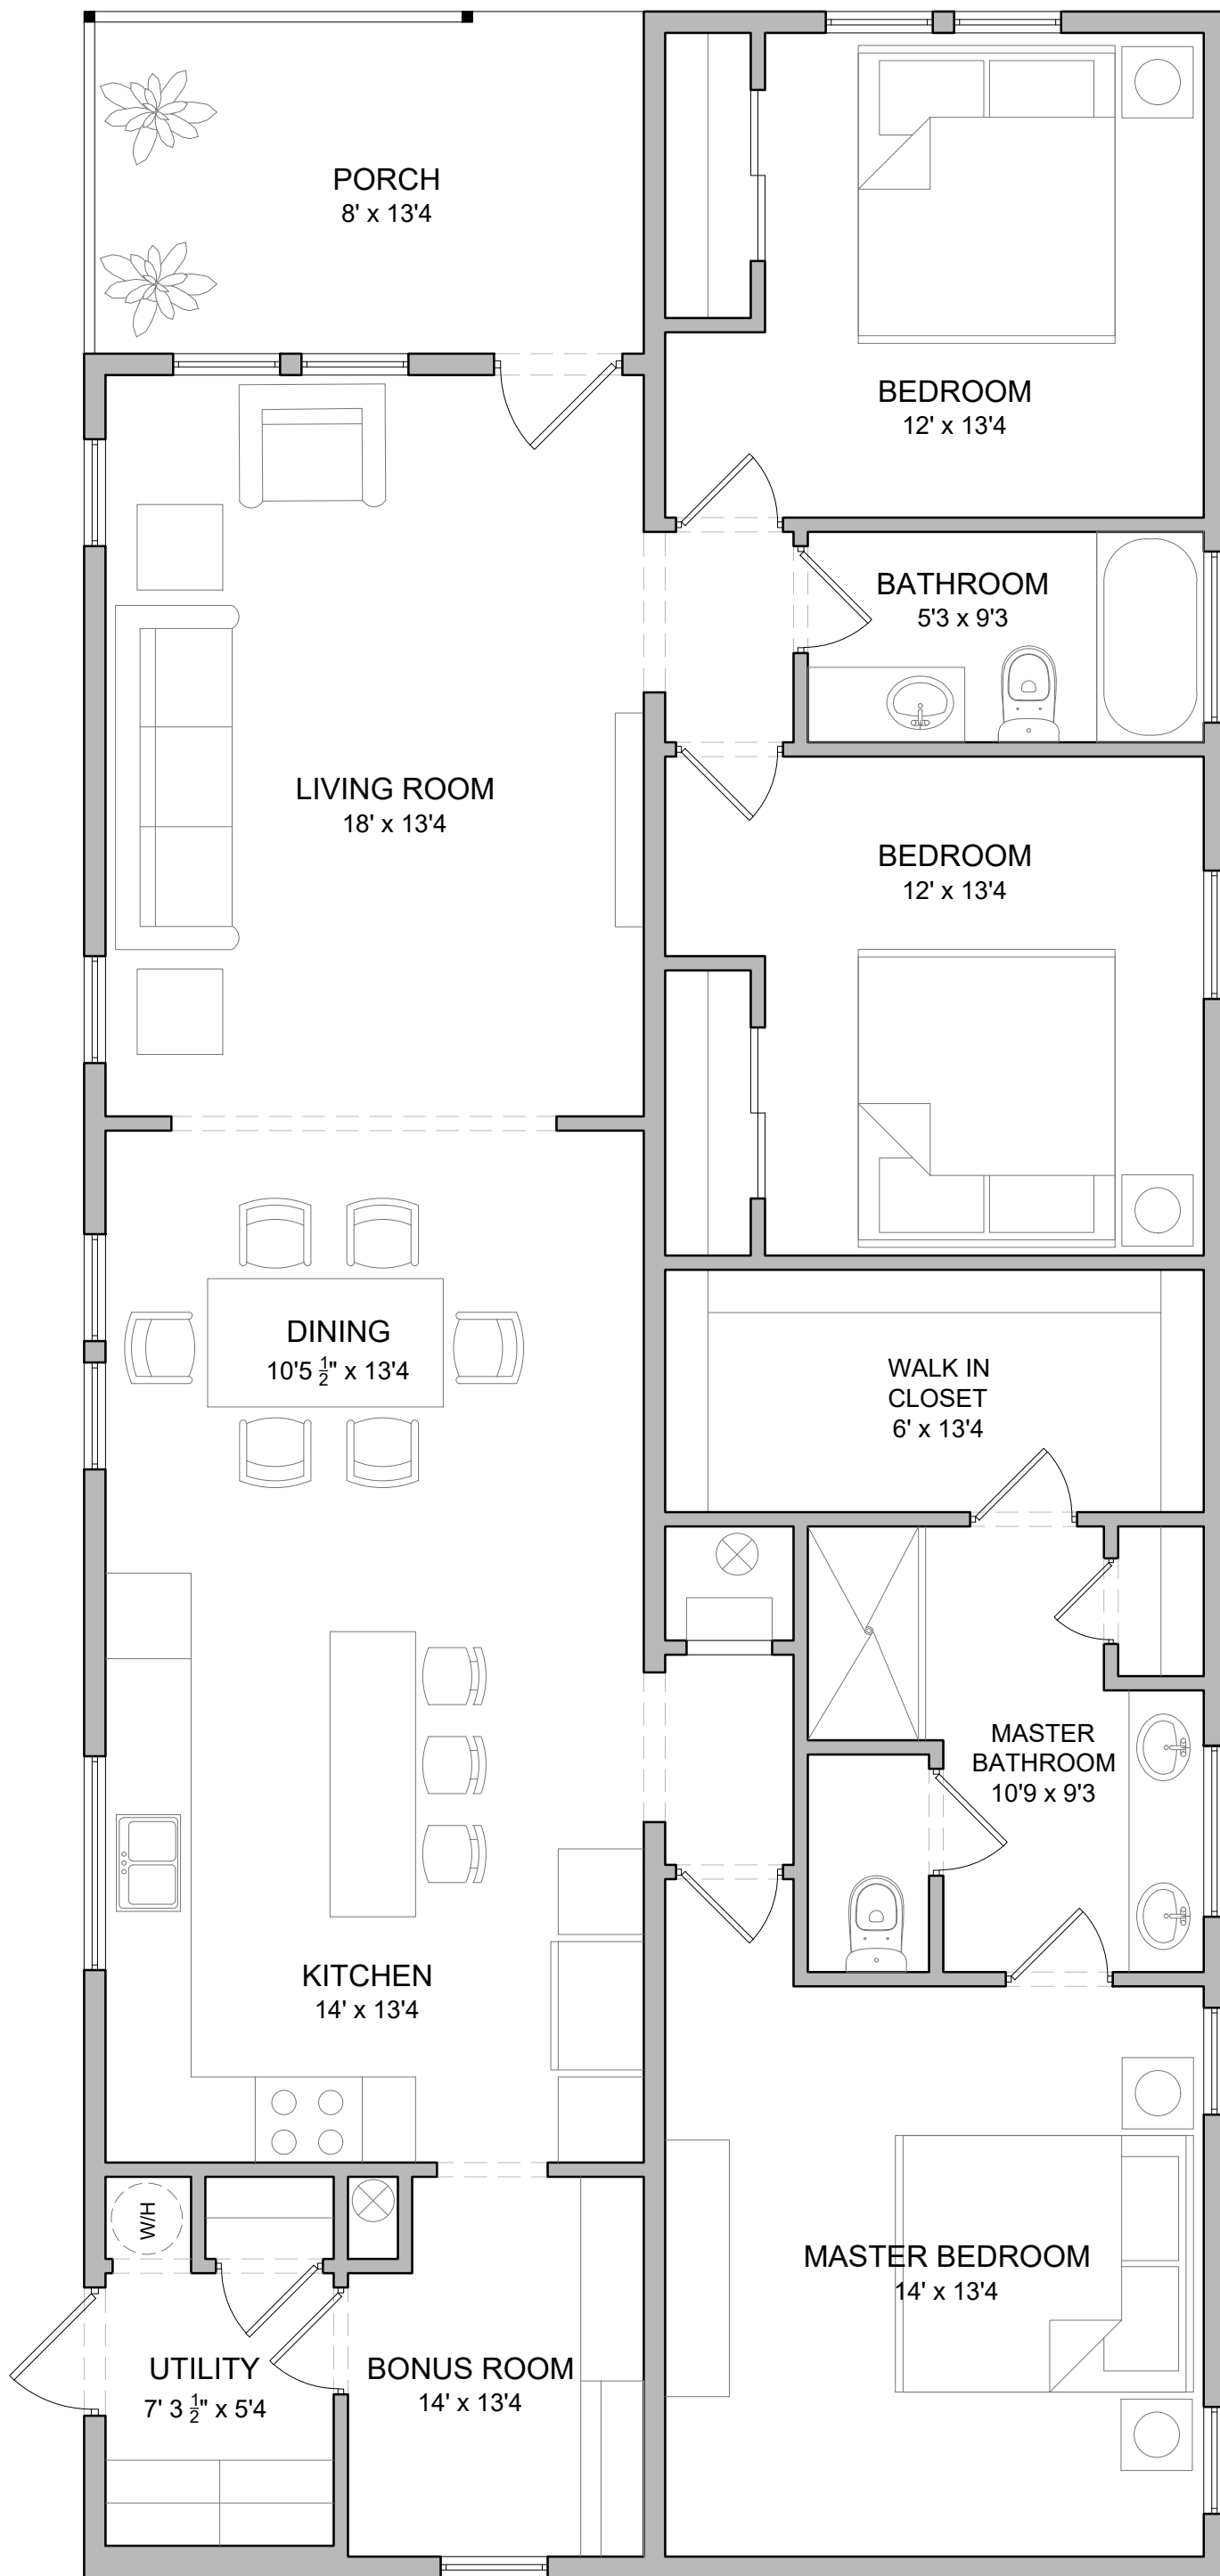

FLOOR PLAN
SCALE 1/4" = 1' - 0"