


13' 8' 5'-4" 9' 5'-8"

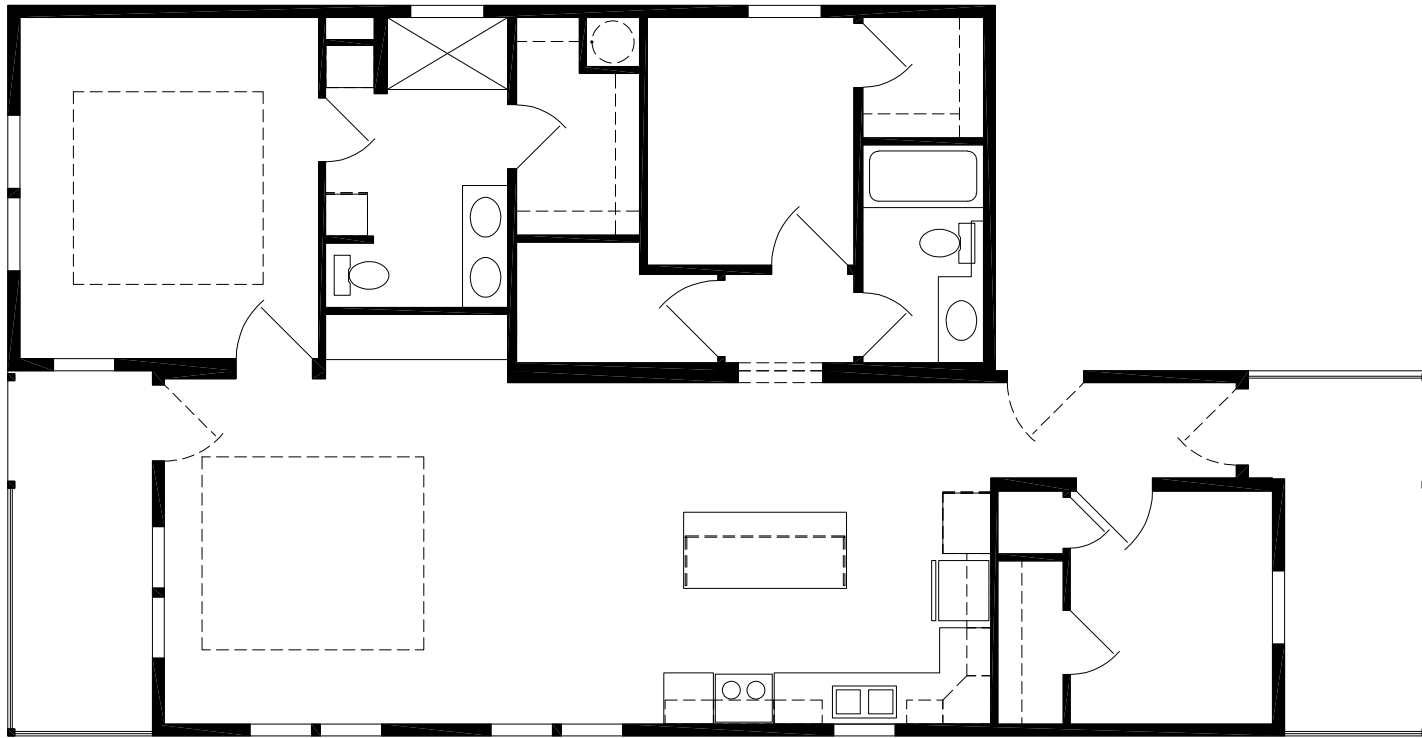

15'-2" 15'-2"

6' 21'-3" 13'-9" 3' 9' 6'

DIVISIONS		REV	DESCRIPTION	DATE	BY	CHK	APP
	231 SUGARCREEK	G	REPLACE MISSING OPENING IN MATING WALL	12/5/23	T	L	
	233 ARKANSAS CITY	F	REV FOR DIN.RM LIGHT	07/18/23	RP		
	235 SAN JACINTO	E	REDUCE C.L. LEG OF FRONT PORCH 30"/MOVE WALL w/EXT DOOR 30"	7/6/23	KS		
	237 WOODLAND	D	REV CM ALARM LOC.	1/10/23	ECS		
	239 OCALA	C	REV ISLAND, STRETCH KIT 9", CS96C, TOE KICKS, DEL FILLER WALL @ M. BATH LN	10/5/22	KS		
X	241 LEOLA	B	ADD STILE FRAMES & REV PORCH RAILING	6/23/22	SJC		
	243 LANCASTER	A	REV MSTR BATH LAV TO DBL BOWL STD	1/19/22	SJC		
	245 McMINNVILLE						

BOX LENGTH	DESCRIPTION	DRAWING NUMBER
41'-0" / 59'-0"	5932-3CK-2B (41/59) 5320 (32-02693-06Q) 5/7/2024	32-02693-06Q



DRAWN BY: KS WIND ZONE 39#, 47#
 DATE: 07/22/2021 ROOF ZONE S
 SHEET 1 OF 2

DRAWING NUMBER *