


4422-4423

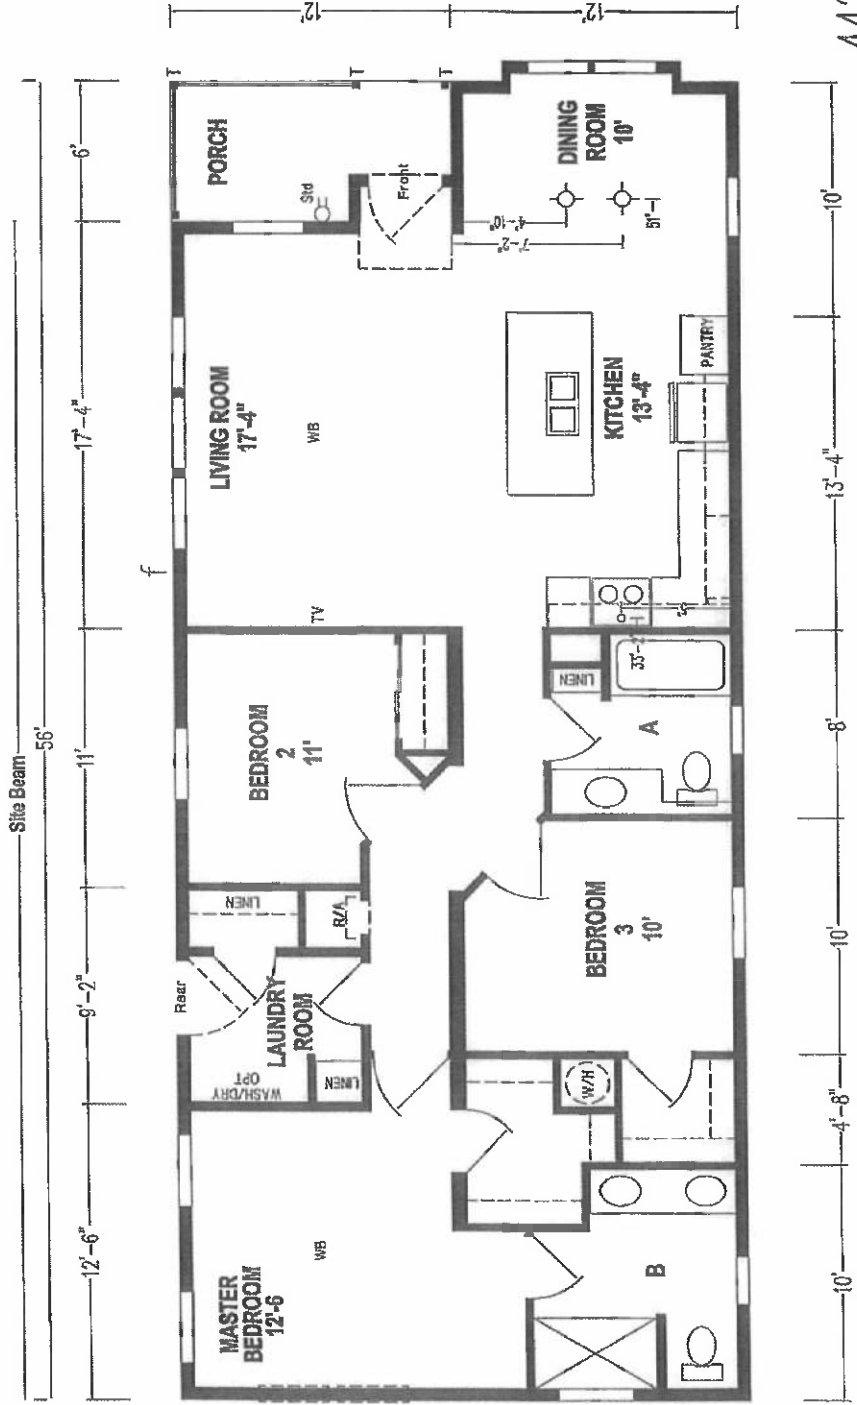

4422-4423
Rev. 11-11-2022

11/11/2022	4818
SKYLINE	
DRAWN BY: T.L.	W/D 39 1/2
DATE: 11/11/2022	ROOF ZONE
SHEET	OF
DRAWING NUMBER	*
	24-03825-060

DIVISIONS		REVISIONS	
281 SUGARCREEK			
253 ARKANSAS CITY			
255 SAN JACINTO			
237 WOODLAND			
X 239 OCALA			
241 LEOLA			
243 LANCASTER			
246 McMINNVILLE			

BOX LENGTH	DESCRIPTION
56'-0"	5624-3CK-2B JIM - Eduardo

Lake Point
16C Douglas Dr.