


AWNING RDY

48'-0"

H/O" 21

20'-0"

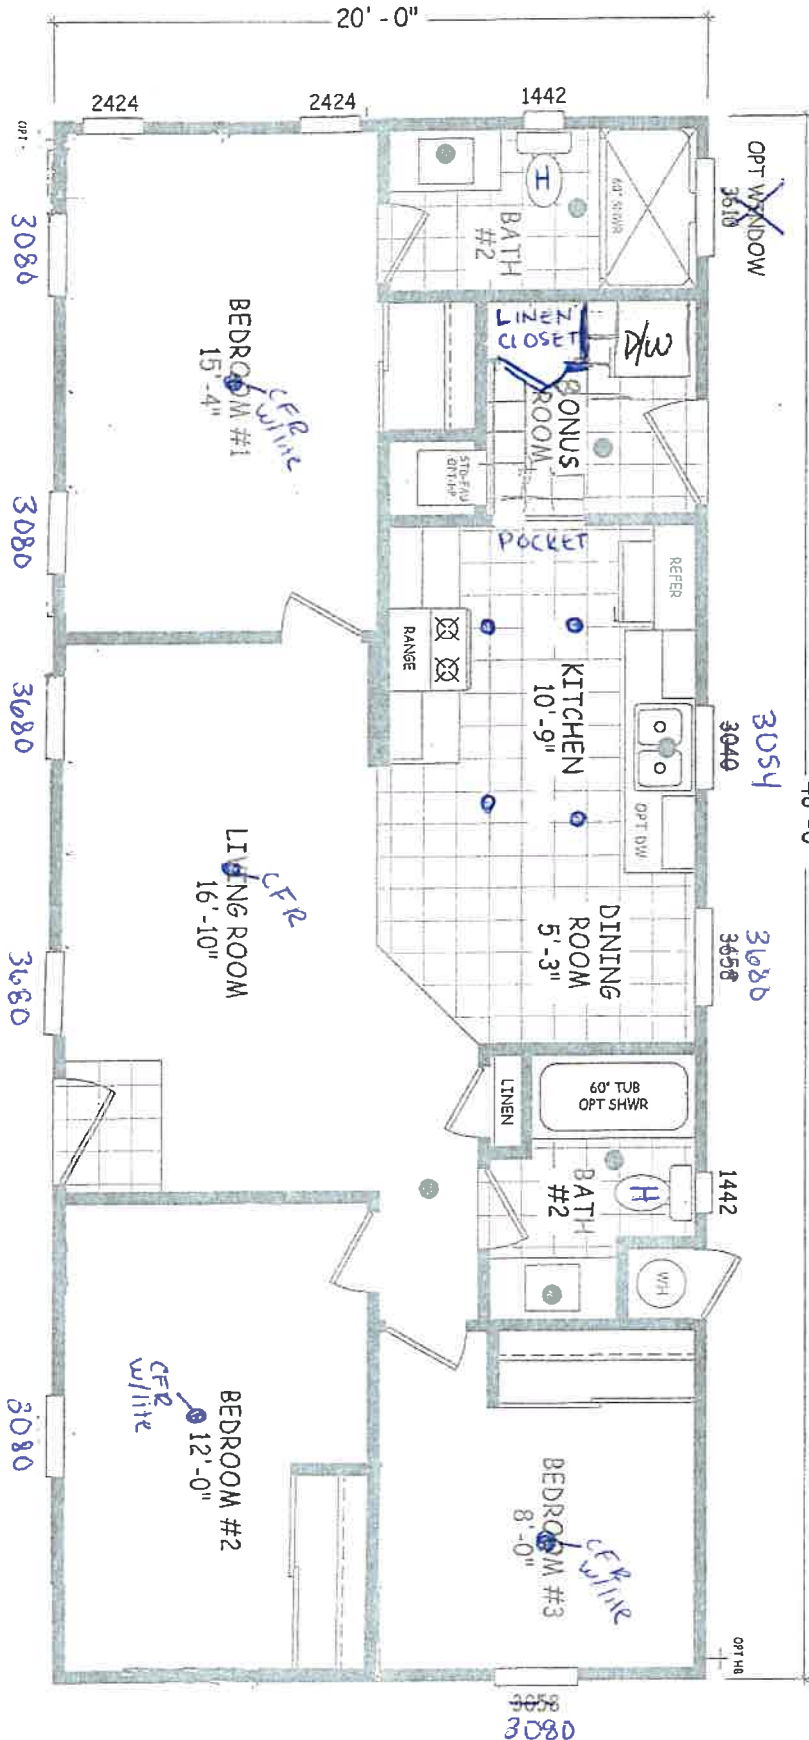

MODEL: EG-20483A

APPROX: 960 SQ FT
3 BEDROOMS, 2 BATH

COBBLESTONE


A-26 BELLA CAPRI

S# _____ AB


6" EAVES

A > B > H/O" 21


REVISION - 3/13/24
Window sizes from 36" to 30"
6/13/24 Removed Registers

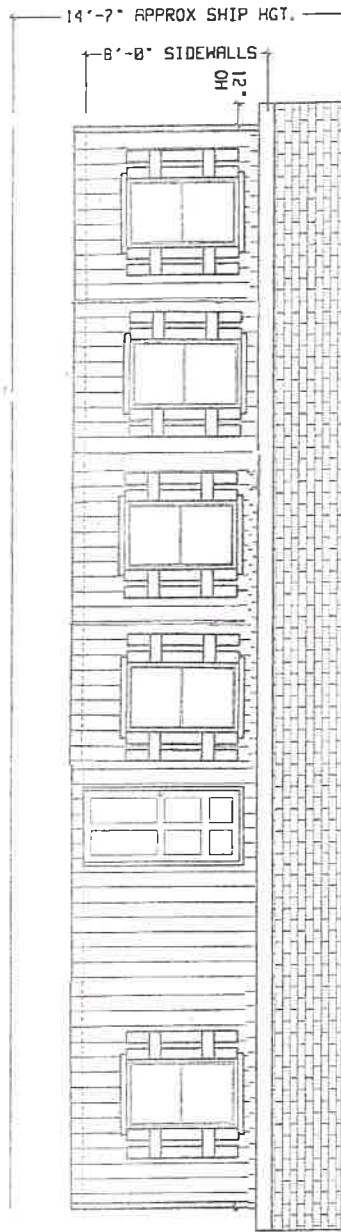


DOORSIDE ELEVATION

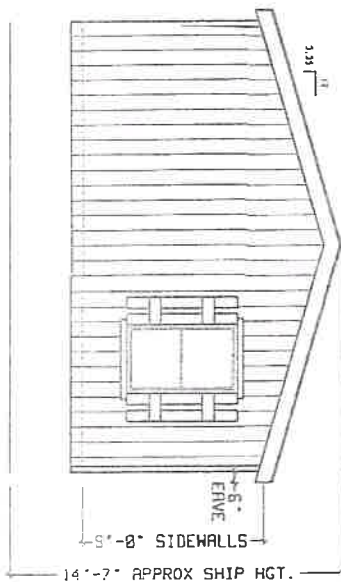

HITCH-END ELEVATION

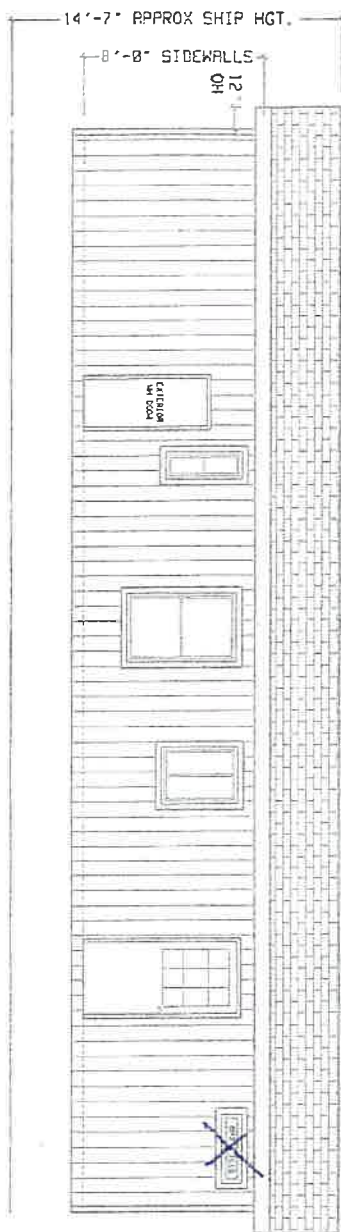


OFF DOORSIDE ELEVATION

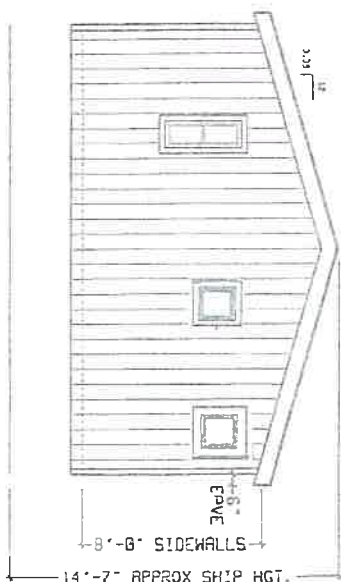

NON HITCH-END ELEVATION

COBBLESTONE
A-2U BELLA CARRI
ST AB

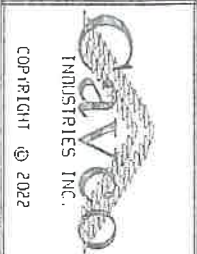

COPYRIGHT © 2022

SERIES: EDGE 20FT WIDES
MODEL: EG-20483H