



CPP/CRE COBBLESTONE
 BELVA CARRI LOT E-9
 SERIAL # _____


MODEL: EG-20522A
 APPROX: 1040 SQ FT
 2 BEDROOMS, 2 BATH

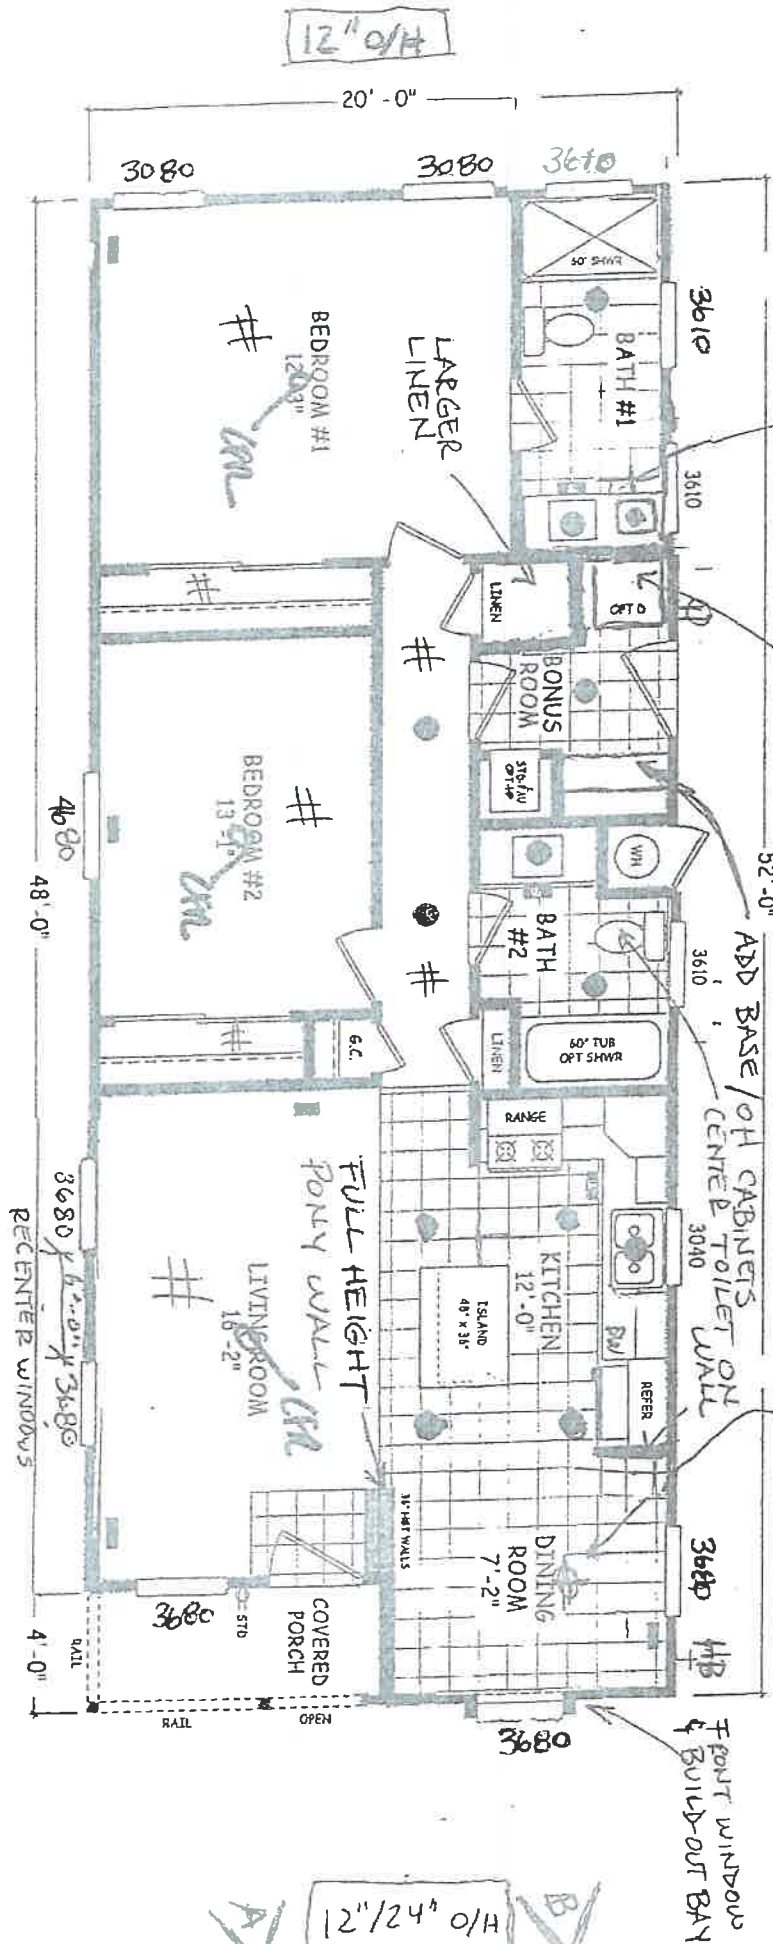

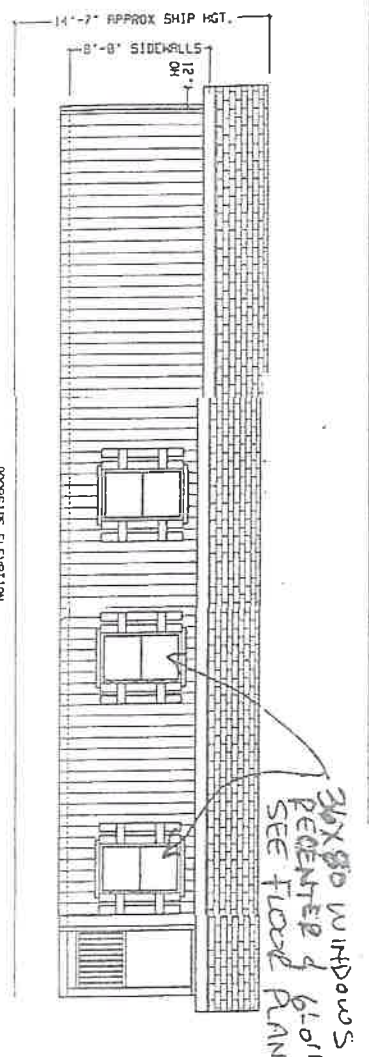


36X10 WINDOWS
 CENTERED & 6" OFF APART,
 SEE FLOOR PLAN

00095 SIDE ELEVATION

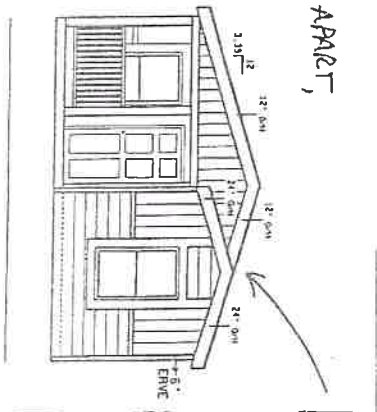


FRONT WINDOW
 BUILD-OUT BAY,
 SEE FLOOR PLAN

HITCH-END ELEVATION
 OPTION

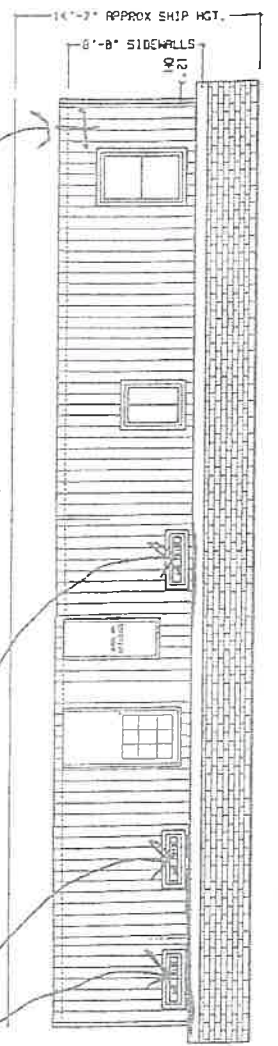

HOSE BIBB SEE
 FLOOR PLAN

OF DOORSIDE ELEVATION

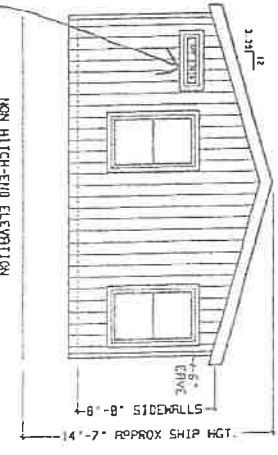


KEN HITCH-END ELEVATION

ADD (4) 36X10 VINYL SUBER
 WINDOWS @ BATHROOMS, SEE
 FLOOR PLAN

80" HIGHT WINDOWS PER
 FLOOR PLAN & QUOTE

CRP/CRE COBBLESTONE
 BELLA CAPP1 LOT E-9
 SERIAL # _____

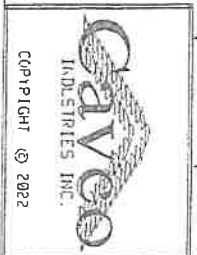

COPYRIGHT © 2022

SERIES: EDGE 20FT WIDES
 MODEL: EG-20562R